


THERMO MINI	
PIPE SIZE (O.D/I.D) (mm)	'X' DIMENSION (mm)
25/20	68
32/26	68

THERMO	
PIPE SIZE (O.D/I.D) (mm)	'X' DIMENSION (mm)
25/20	140
32/26	140
40/32	175
50/40	175
63/51	175
75/61	200
90/73	200
110/90	200

AQUA	
PIPE SIZE (O.D/I.D) (mm)	'X' DIMENSION (mm)
25/18	140
32/23	140
40/29	175
50/36	175
63/46	175

PN10 THERMO	
PIPE SIZE (O.D/I.D) (mm)	'X' DIMENSION (mm)
25/18	140
32/23	140
40/29	175
50/36	175
63/46	175

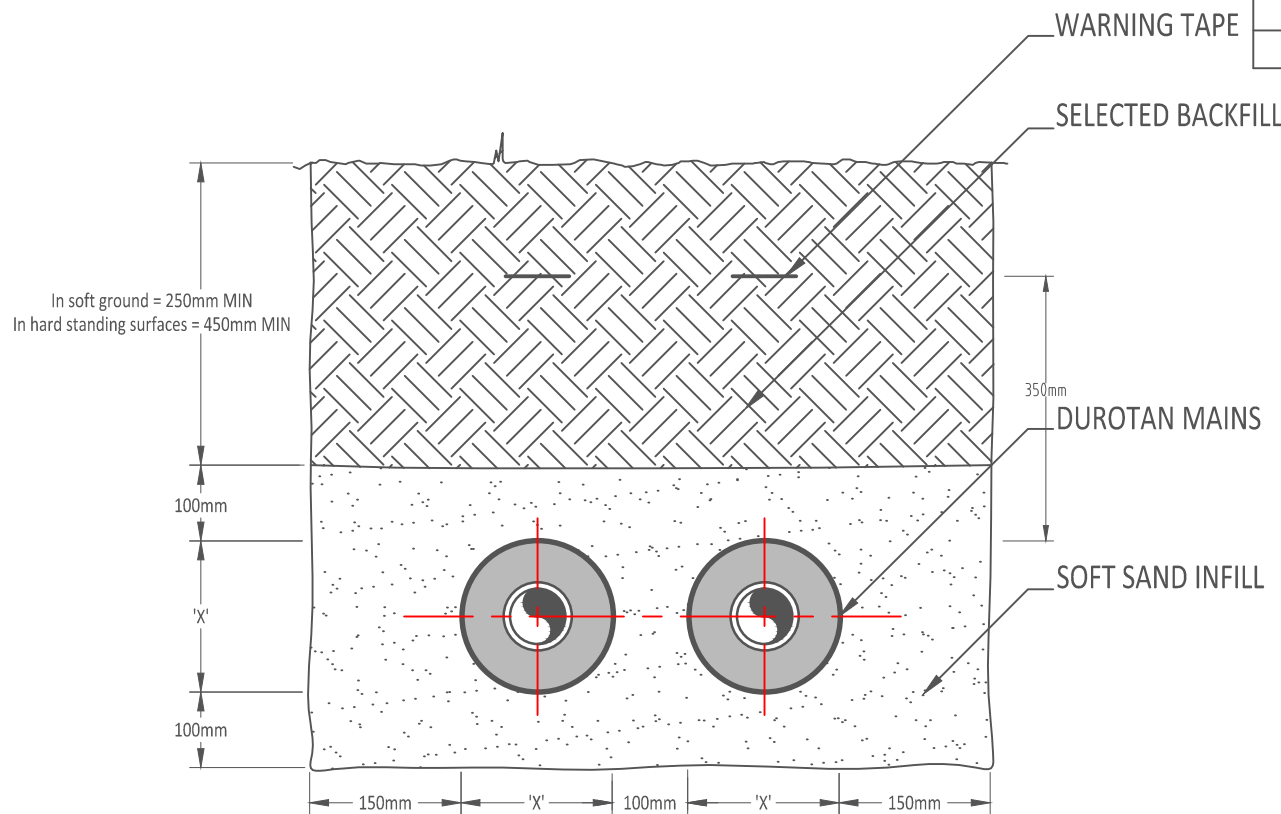

durotan
Pre-insulated pipe systems

DUROTAN LTD, WEST HOUSE, WEST STREET, BUCKINGHAM, MK18 1HE.
Tel: 01280 814 048. Fax: 01280 817 842. Email: general@durotan.ltd.uk www.durotan.ltd.uk

PRE-INSULATED PIPE SYSTEM:
THERMO & AQUA

DETAIL NAME:
TRENCH SECTION

DRAWING No:
E1.1

DRAWN BY: C.AUSTEN	DRAWN DATE: 17.05.13
SCALE: N.T.S	REV: -